


事業区間 L=350m

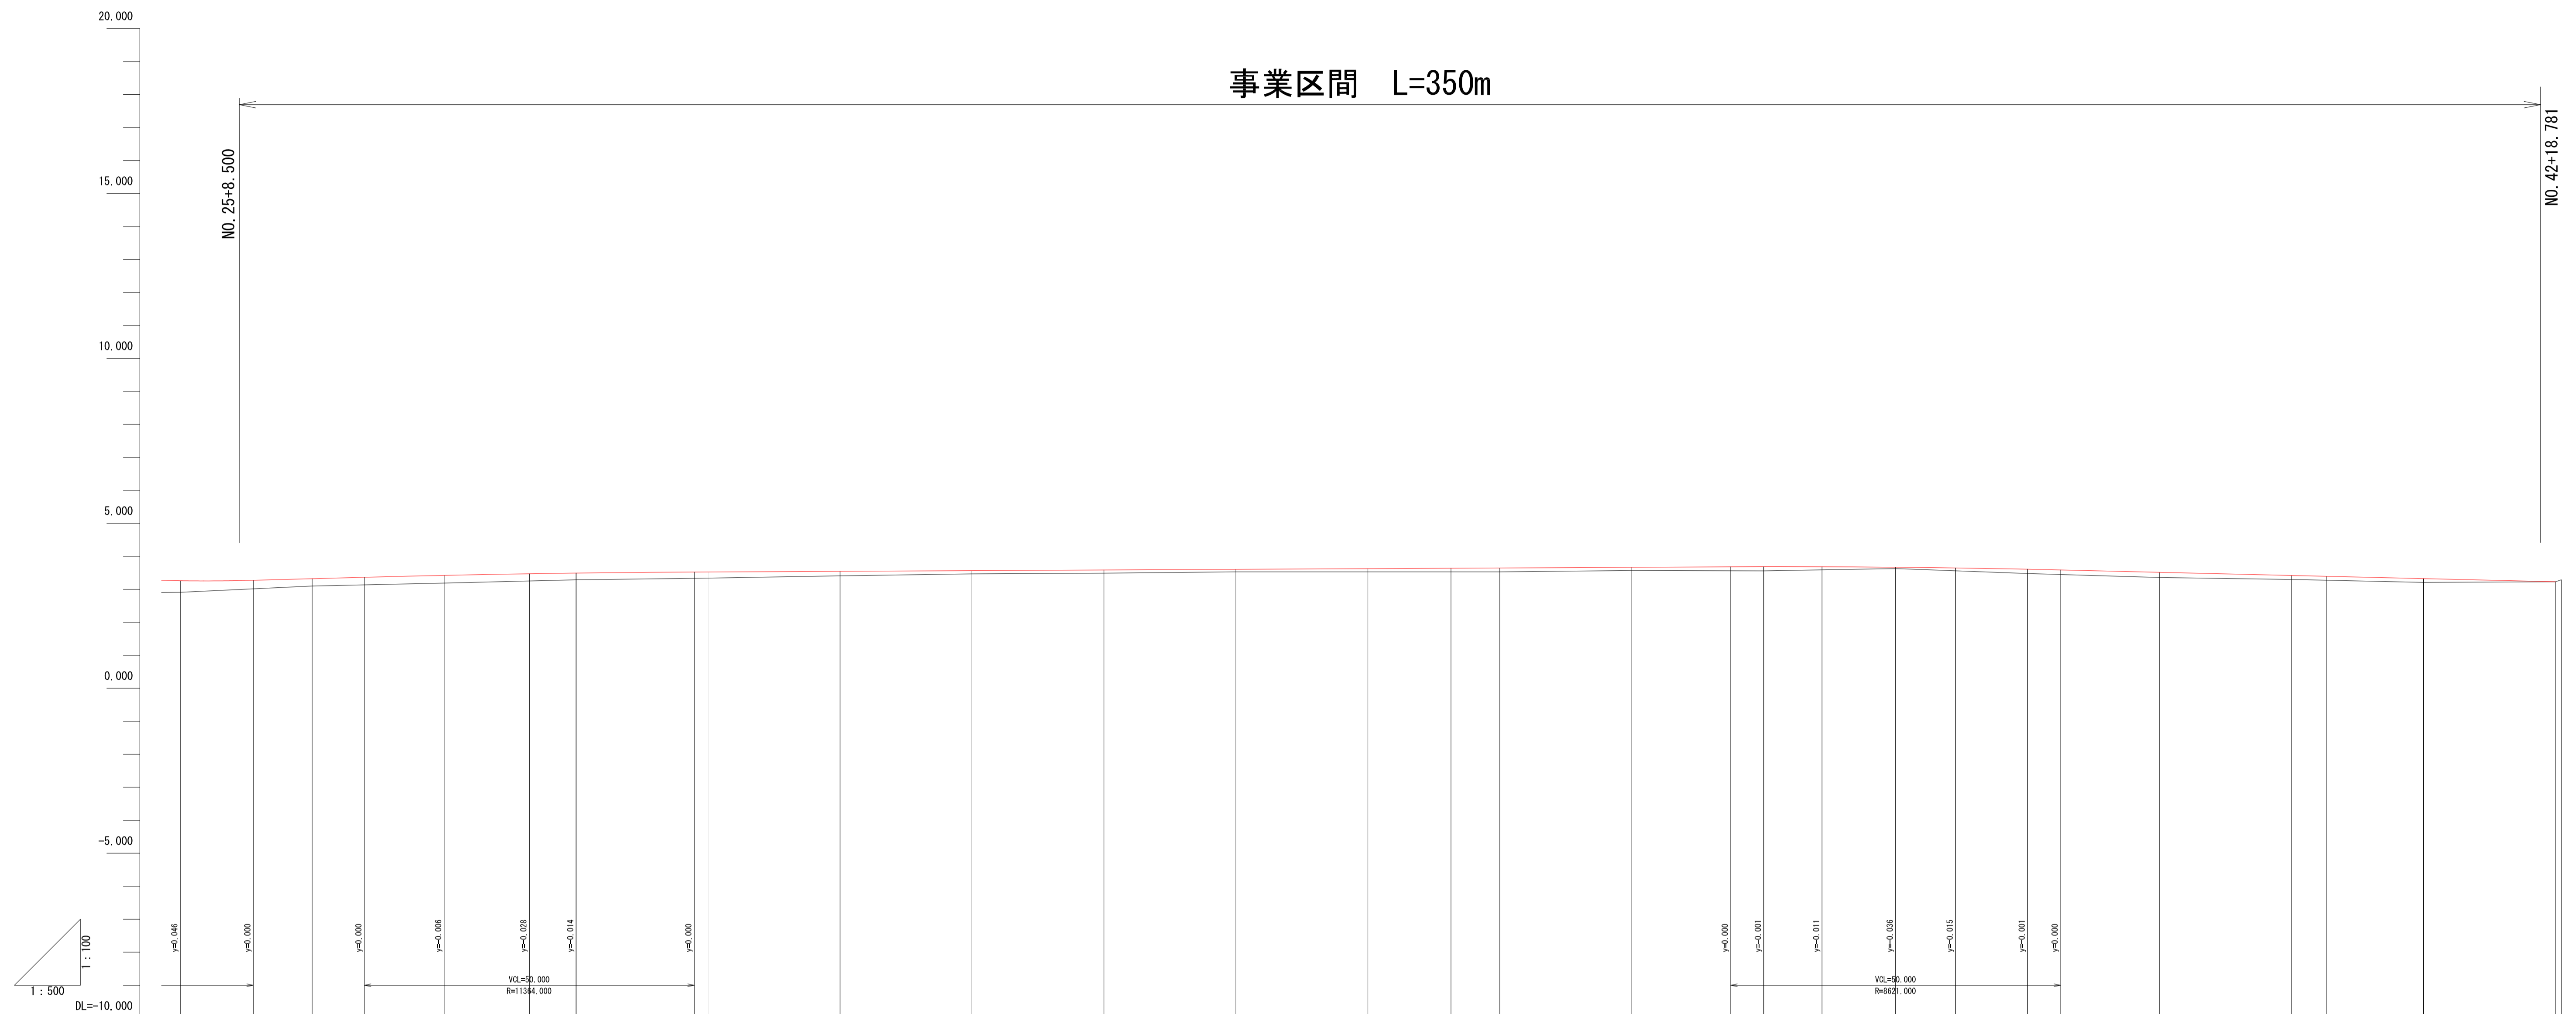

勾配	i=0.540% L=66.828m		i=0.100% L=207.085m		i=-0.480% L=100.000m																				
計画高	3.262	3.323	3.425	3.472	3.493	3.527	3.547	3.567	3.587	3.607	3.627	3.640	3.647	3.667	3.686	3.685	3.671	3.649	3.611	3.516	3.421	3.395	3.325	3.230	
地盤高	2.91	3.10	3.19	3.29	3.34	3.41	3.47	3.49	3.53	3.53	3.56	3.63	3.649	3.48	3.36	3.30	3.21	3.23	3.29						
切土高																									0.000
盛土高	0.352	0.223	0.235	0.203	0.187	0.137	0.097	0.097	0.077	0.097	0.126	0.041	0.131	0.156	0.121	0.115	0.000	0.000	0.873						
追加距離	500.000	520.000	540.000	552.915	560.000	580.000	600.000	620.000	640.000	660.000	680.000	692.595	700.000	720.000	740.000	748.845	760.000	769.098	780.000	800.000	820.000	825.338	840.000	860.000	860.873
単距離	13.913	20.000	20.000	12.915	7.085	20.000	20.000	20.000	20.000	20.000	20.000	12.595	7.405	20.000	20.000	8.845	11.155	9.098	10.912	20.000	20.000	5.338	14.662	20.000	0.873
測点番号	NO. 25	NO. 26	NO. 27	NO. 28	NO. 29	NO. 30	NO. 31	NO. 32	NO. 33	NO. 34	KA. 1-1	NO. 35	NO. 36	NO. 37	KE. 1-1	NO. 38	KE. 1-2	NO. 39	NO. 40	NO. 41	KA. 1-2	NO. 42	NO. 43	EP	
平面線形 曲率図	<p> ① L=10+57-24 A=150.000 D=66.515 R=400.000 L=20.243 L=56.250 G=132.743 </p>																								
片勾配 すりつけ図	-1.50%																								