


位置図

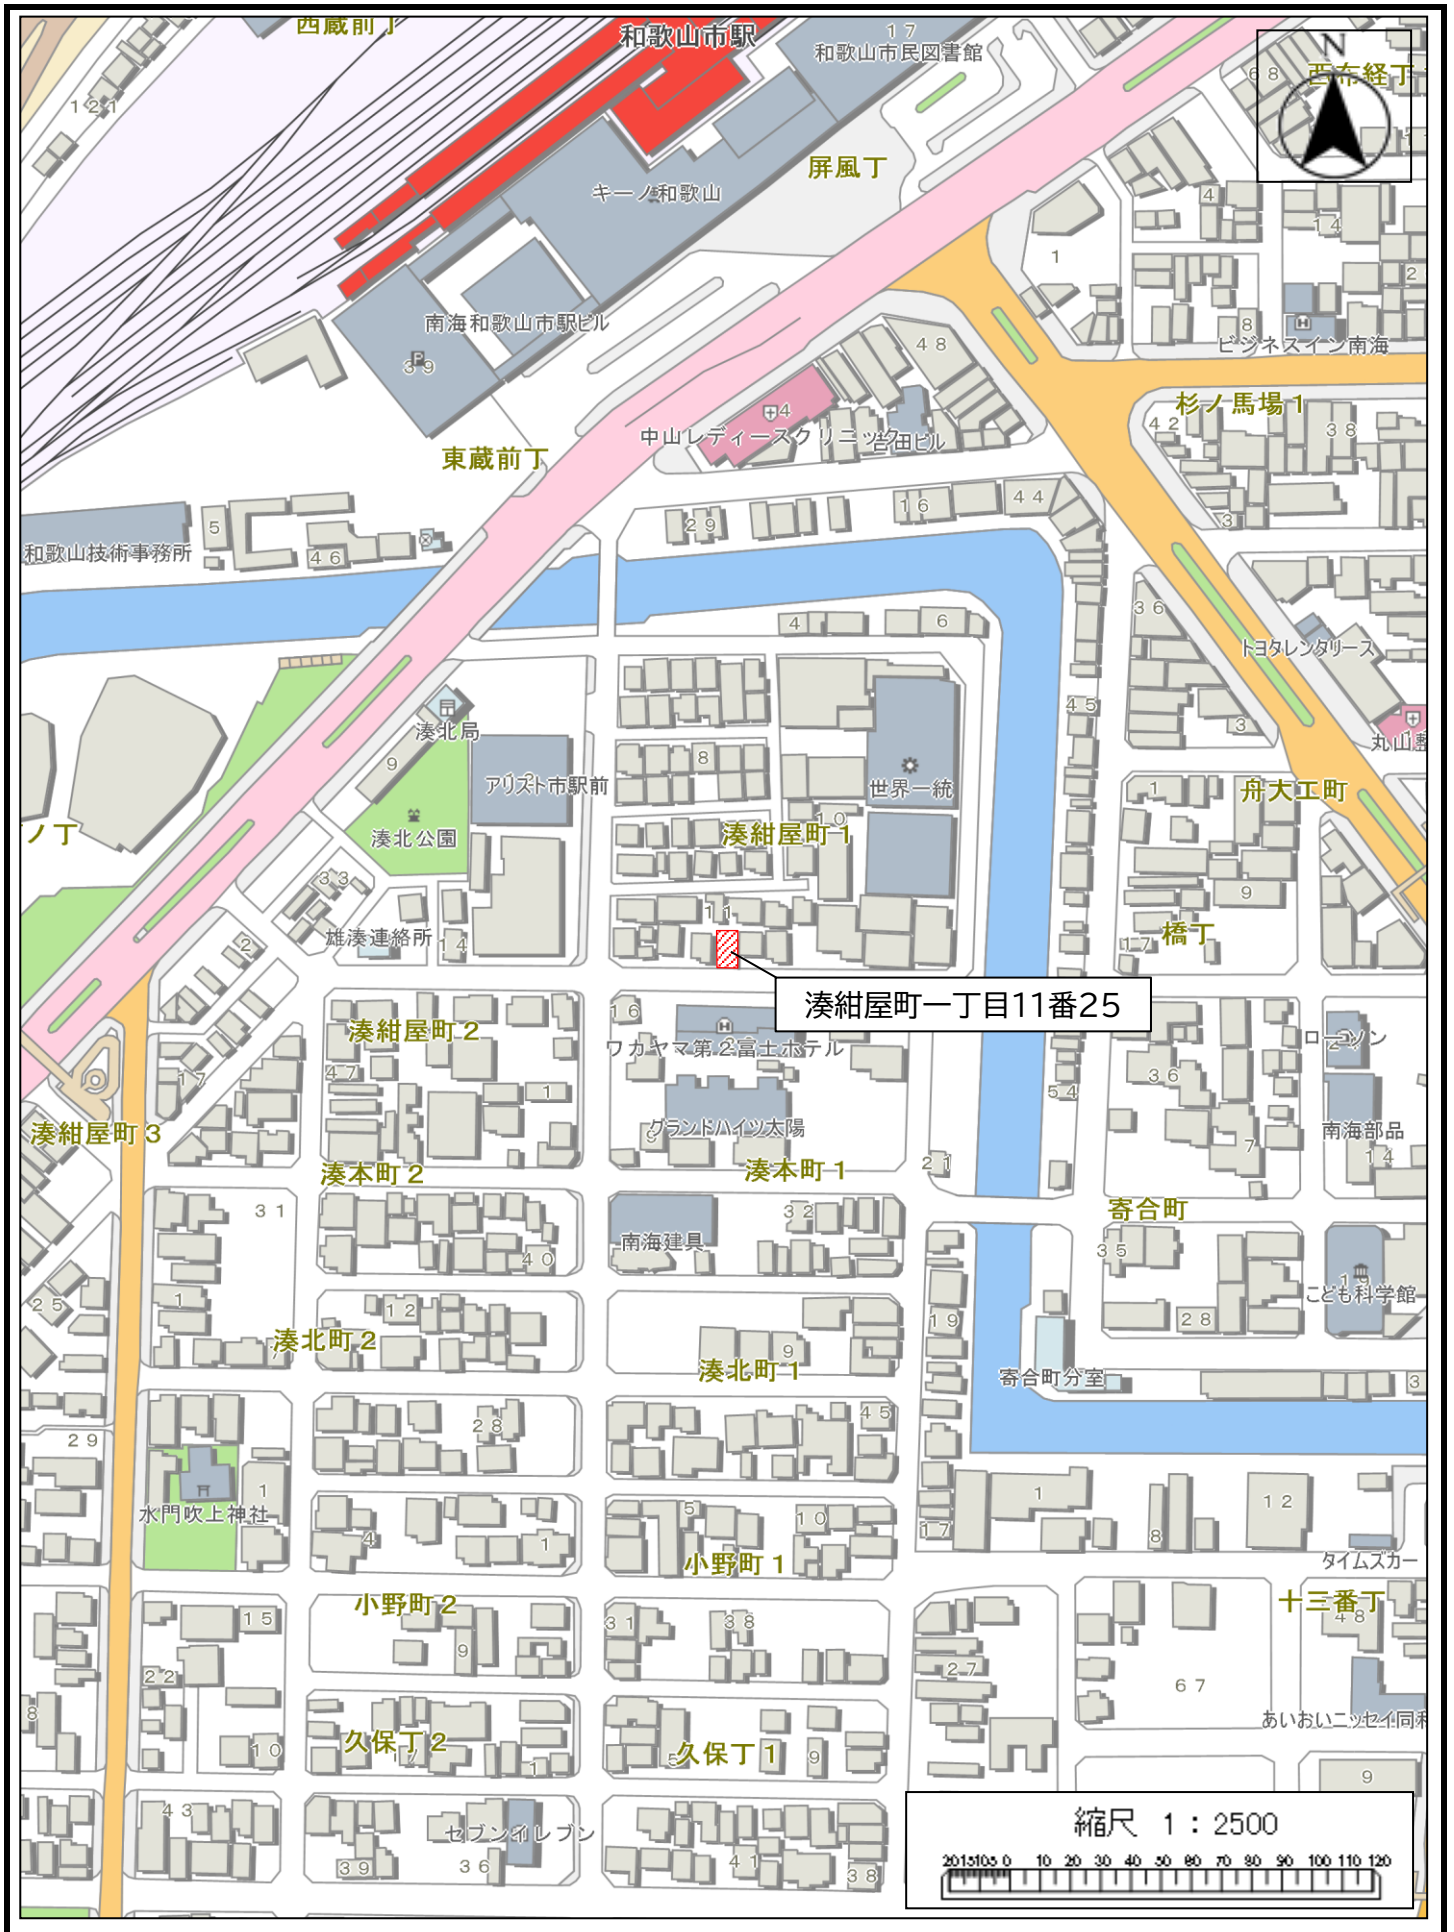



地番区域見出

湊紺屋町
1丁目

請求部	所在	和歌山市湊紺屋町一丁目					地番	11番5		
出力縮	1/500	精度分	甲二	座標系 番号又は 記号	Ⅵ	分類	地図(法第14条第1項)		種類	土地区画整理所在図
作成年月日	平成1年9月23日				備付年月日 (原図)	平成1年9月25日		補記事項		

0193660

求積表

地番	① 11-1				
NO	X _n	Y _n	Y _{n-1} -Y _{n-1}	X _n ・(Y _{n-1} -Y _{n-1})	
A37	-195560.140	-76792.402	8.795	-1719951.431300	
A36	-195559.741	-76783.480	17.211	-3365778.702351	
A35	-195559.371	-76775.191	16.623	-3231227.487033	
A34	-195559.003	-76766.957	18.617	-3640721.958851	
A83	-195558.539	-76756.574	21.088	-4123938.470432	
A84	-195558.061	-76745.869	15.149	-2962509.066089	
A76	-195557.862	-76741.425	4.806	-939851.084772	
A75	-195559.444	-76741.053	0.747	-146090.374668	
A78	-195580.567	-76740.678	-9.079	1775675.967793	
A44	-195580.698	-76750.142	-17.464	3415621.309872	
A43	-195580.809	-76758.142	-16.340	3195790.419060	
A77	-195580.925	-76766.482	-16.270	3182101.649750	
A41	-195581.036	-76774.412	-26.589	5200304.166204	
A40	-195581.295	-76793.071	-18.785	3673994.626575	
A50	-195585.299	-76793.197	14.376	-2811734.258424	
A82	-195585.097	-76778.695	33.772	-6605299.895884	
A51	-195584.830	-76759.425	35.654	-6973381.528820	
A52	-195584.602	-76743.041	24.720	-4834851.361440	
KK72	-195584.487	-76734.705	17.417	-3406495.010079	
A65	-195584.360	-76725.624	9.136	-1786858.712960	
A64	-195580.289	-76725.569	-11.139	2178568.839171	
KK48	-195580.509	-76736.763	-11.592	2267169.260328	
A74	-195568.314	-76737.161	-0.646	126337.130844	
A73	-195560.711	-76737.409	-0.374	73139.705914	
P702	-195556.847	-76737.535	-38.377	7504885.117319	
P701	-195555.392	-76775.786	-54.740	10704702.158080	
A26	-195556.128	-76792.275	-16.616	3249360.622848	
合計				-1038.369345	
合計面積				519.1846725	
地積				519.18	m ²


地番	② 11-2				
NO	X _n	Y _n	Y _{n-1} -Y _{n-1}	X _n ・(Y _{n-1} -Y _{n-1})	
54	-195554.766	-76792.232	-10.548	2052711.671768	
A26	-195556.128	-76792.275	10.530	-2059206.027840	
A27	-195555.656	-76781.702	10.548	-2062721.059488	
P700	-195555.166	-76781.727	-10.530	2059195.897980	
合計				-19.517580	
合計面積				9.7587900	
地積				9.75	m ²

地番	③ 11-3				
NO	X _n	Y _n	Y _{n-1} -Y _{n-1}	X _n ・(Y _{n-1} -Y _{n-1})	
A27	-195555.656	-76781.702	5.941	-1161796.162295	
P701	-195555.392	-76775.786	-0.025	4888.884800	
P700	-195555.166	-76781.727	-5.916	1156904.362056	
合計				-2.905440	
合計面積				1.4527200	
地積				1.45	m ²

地番 11-1~28

地積測量図 1/5

土地の所在 和歌山市湊附屋町一丁目

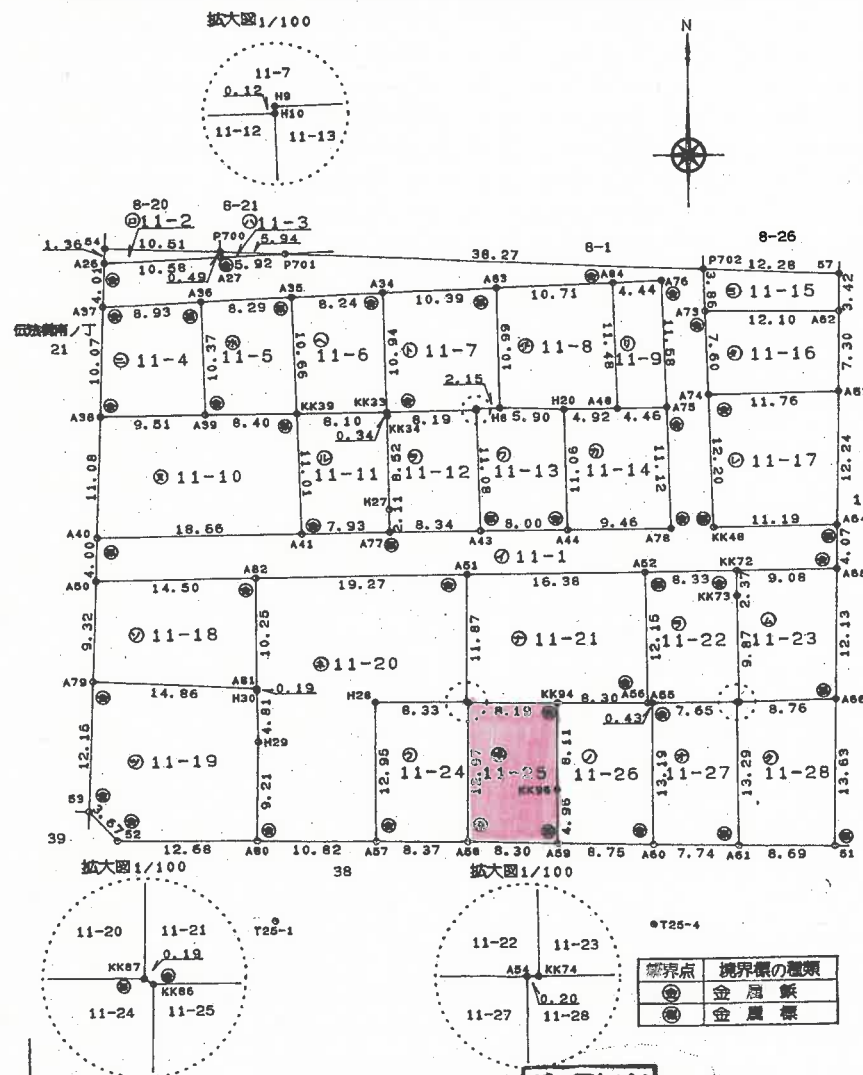

作製者 和歌山市黒田108番地の2
土地家屋調査士 楠本 義之 (平成17年11月7日作製)

申請人 嘱託者 和歌山市長 大橋建一

縮尺 1/500

(和歌山県土地家屋調査士会)

登記年月日：平成17年11月24日

0193663

地番	② 11-24			
NO	X_n	Y_n	$Y_{n+1}-Y_{n-1}$	$X_n \cdot (Y_{n+1}-Y_{n-1})$
KK87	-195596.700	-76759.512	-8.505	1663549.933500
H28	-195596.725	-76767.846	-8.326	1628538.332350
A57	-195609.684	-76767.838	8.379	-1839013.542236
A58	-195609.771	-76759.467	8.497	-1682096.224187
KK86	-195596.799	-76759.341	-0.045	8801.855955
			合計	-219.644618
			合計面積	109.8223090
			地積	109.82 m ²

地番	④ 11-25			
NO	X_n	Y_n	$Y_{n+1}-Y_{n-1}$	$X_n \cdot (Y_{n+1}-Y_{n-1})$
KK96	-195604.898	-76751.196	0.013	-2542.863674
KK94	-195596.784	-76751.145	-8.145	1593135.805680
KK86	-195596.799	-76759.341	-8.322	1627756.561278
A58	-195609.771	-76759.467	8.183	-1600674.756093
A59	-195609.858	-76751.158	8.271	-1617889.135518
			合計	-214.388327
			合計面積	107.1941635
			地積	107.19

地番	④ 11-26				
NO	X_n	Y_n	$Y_{n+1}-Y_{n-1}$	$X_n \cdot (Y_{n+1}-Y_{n-1})$	
A55	-195596.757	-76742.406	-0.433	84693.395781	
A56	-195596.758	-76742.837	-8.739	1709320.068182	
KK94	-195596.784	-76751.145	-8.359	1634993.517456	
KK96	-195604.898	-76751.196	-0.013	2542.863674	
A59	-195609.858	-76751.158	8.792	-1719801.871536	
A60	-195609.949	-76742.404	8.752	-1711978.273648	
合 計				-230.300111	
合 計 面 積				115.1500555	
地 積				115.15 m ²	

地番	④ 11-27			
NO	X_n	Y_n	$Y_{n+1}-Y_{n-1}$	$X_n \cdot (Y_{n+1}-Y_{n-1})$
A54	-195596.739	-76734.751	-7.743	1514505.550077
A55	-195596.757	-76742.406	-7.653	1496901.981321
A60	-195609.949	-76742.404	7.743	-1514607.835107
A61	-195610.029	-76734.663	7.653	-1497003.551937
			合計	-203.855646
			合計面積	101.9278230
			地積	101.92 ㎡

M 11 G 25

平成17年11月24日

地番 11-1-28

地積測量図 4/5

土地の所在 和歌山市湊紺屋町

地番	④ 11-20			
NO	X_n	Y_n	$Y_{n+1}-Y_{n-1}$	$X_n \cdot (Y_{n+1}-Y_{n-1})$
A80	-195609.571	-76778.666	10.686	-2090283.875706
A57	-195609.684	-76767.838	10.820	-2116496.780880
H28	-195596.725	-76767.846	8.326	-1628538.332350
KK87	-195596.700	-76759.512	8.421	-1647119.810700
A51	-195584.830	-76759.425	-19.183	3751903.793890
A82	-195585.097	-76778.695	-19.224	3759927.904728
A81	-195595.354	-76778.649	0.052	-10170.958408
H30	-195595.548	-76778.643	0.125	-24449.443500
H29	-195600.358	-76778.524	-0.023	4498.808234
			合 計	-728.694692
			合 計	364.3473460
			地 積	364.34

地番	⑦ 11-21				
NO	X_n	Y_n	$Y_{n+1}-Y_{n-1}$	$X_n \cdot (Y_{n+1}-Y_{n-1})$	
A56	-195596.758	-76742.837	8.104	-1585116.126832	
A52	-195584.602	-76743.041	-16.588	3244357.377976	
A51	-195584.830	-76759.425	-16.471	3221477.734930	
KK87	-195596.700	-76759.512	0.084	-16430.122800	
KK86	-195596.799	-76759.341	8.387	-1636558.417233	
KK94	-195596.784	-76751.145	16.504	-3228129.323136	
合 計				-398.877095	
合 計				199.4385475	
地 積				199.43	m ²

地番	② 11-22				
NO	X_n	Y_n	$Y_{n+1}-Y_{n-1}$	$X_n \cdot (Y_{n+1}-Y_{n-1})$	
A56	-195596.758	-76742.837	0.635	-124203.941330	
A55	-195596.757	-76742.406	8.086	-1681595.377102	
A54	-195596.739	-76734.751	7.860	-1537390.368540	
KK74	-195596.739	-76734.546	0.042	-8215.063038	
KK73	-195586.861	-76734.709	-0.159	31098.310899	
KK72	-195584.487	-76734.705	-8.332	1629609.945684	
A52	-195584.602	-76743.041	-8.132	1590493.983464	
			合計	-202.509963	
			合計面積	101.2549815	
			地積	101.25 m ²	

地番	㊤ 11-23			
NO	X_n	Y_n	$Y_{n+1}-Y_{n-1}$	$X_n \cdot (Y_{n+1}-Y_{n-1})$
KK74	-195596.739	-76734.546	8.921	-1744918.508619
A66	-195596.491	-76725.788	8.922	-1745111.892702
A65	-195584.360	-76725.624	-8.917	1744025.738120
KK72	-195584.487	-76734.705	-9.085	1776885.064395
KK73	-195586.861	-76734.709	0.159	-31098.310899
			合計	-217.909705
			合計面積	108.9548525
			地積	108.95 m ²

作製者

和歌山市黒田108番地の2

土地家屋調査士

楠本

義之

(平成17年11月17日作製)

(和歌山県土地家屋調査士会)

申請人

嘱託者

和歌山市長

大橋建

和歌山市長印

縮尺

1/